

Interior design studio

CLIENT:
Alfred Vella

JOB NO.
126/11

PROJECT:
Interior of Apartments

DRAWING TITLE:
Furniture Layout

DESIGNED BY:
Chantal Stagno Navarra

DRAWN BY:
CSN

SCALE:
1:100 (A4)

DATE:
06.09.13


DWG NO.
01b

REV:


LEGEND:

CONTACTS:

e:chantal@cntconcepts.com
m:+35679858746

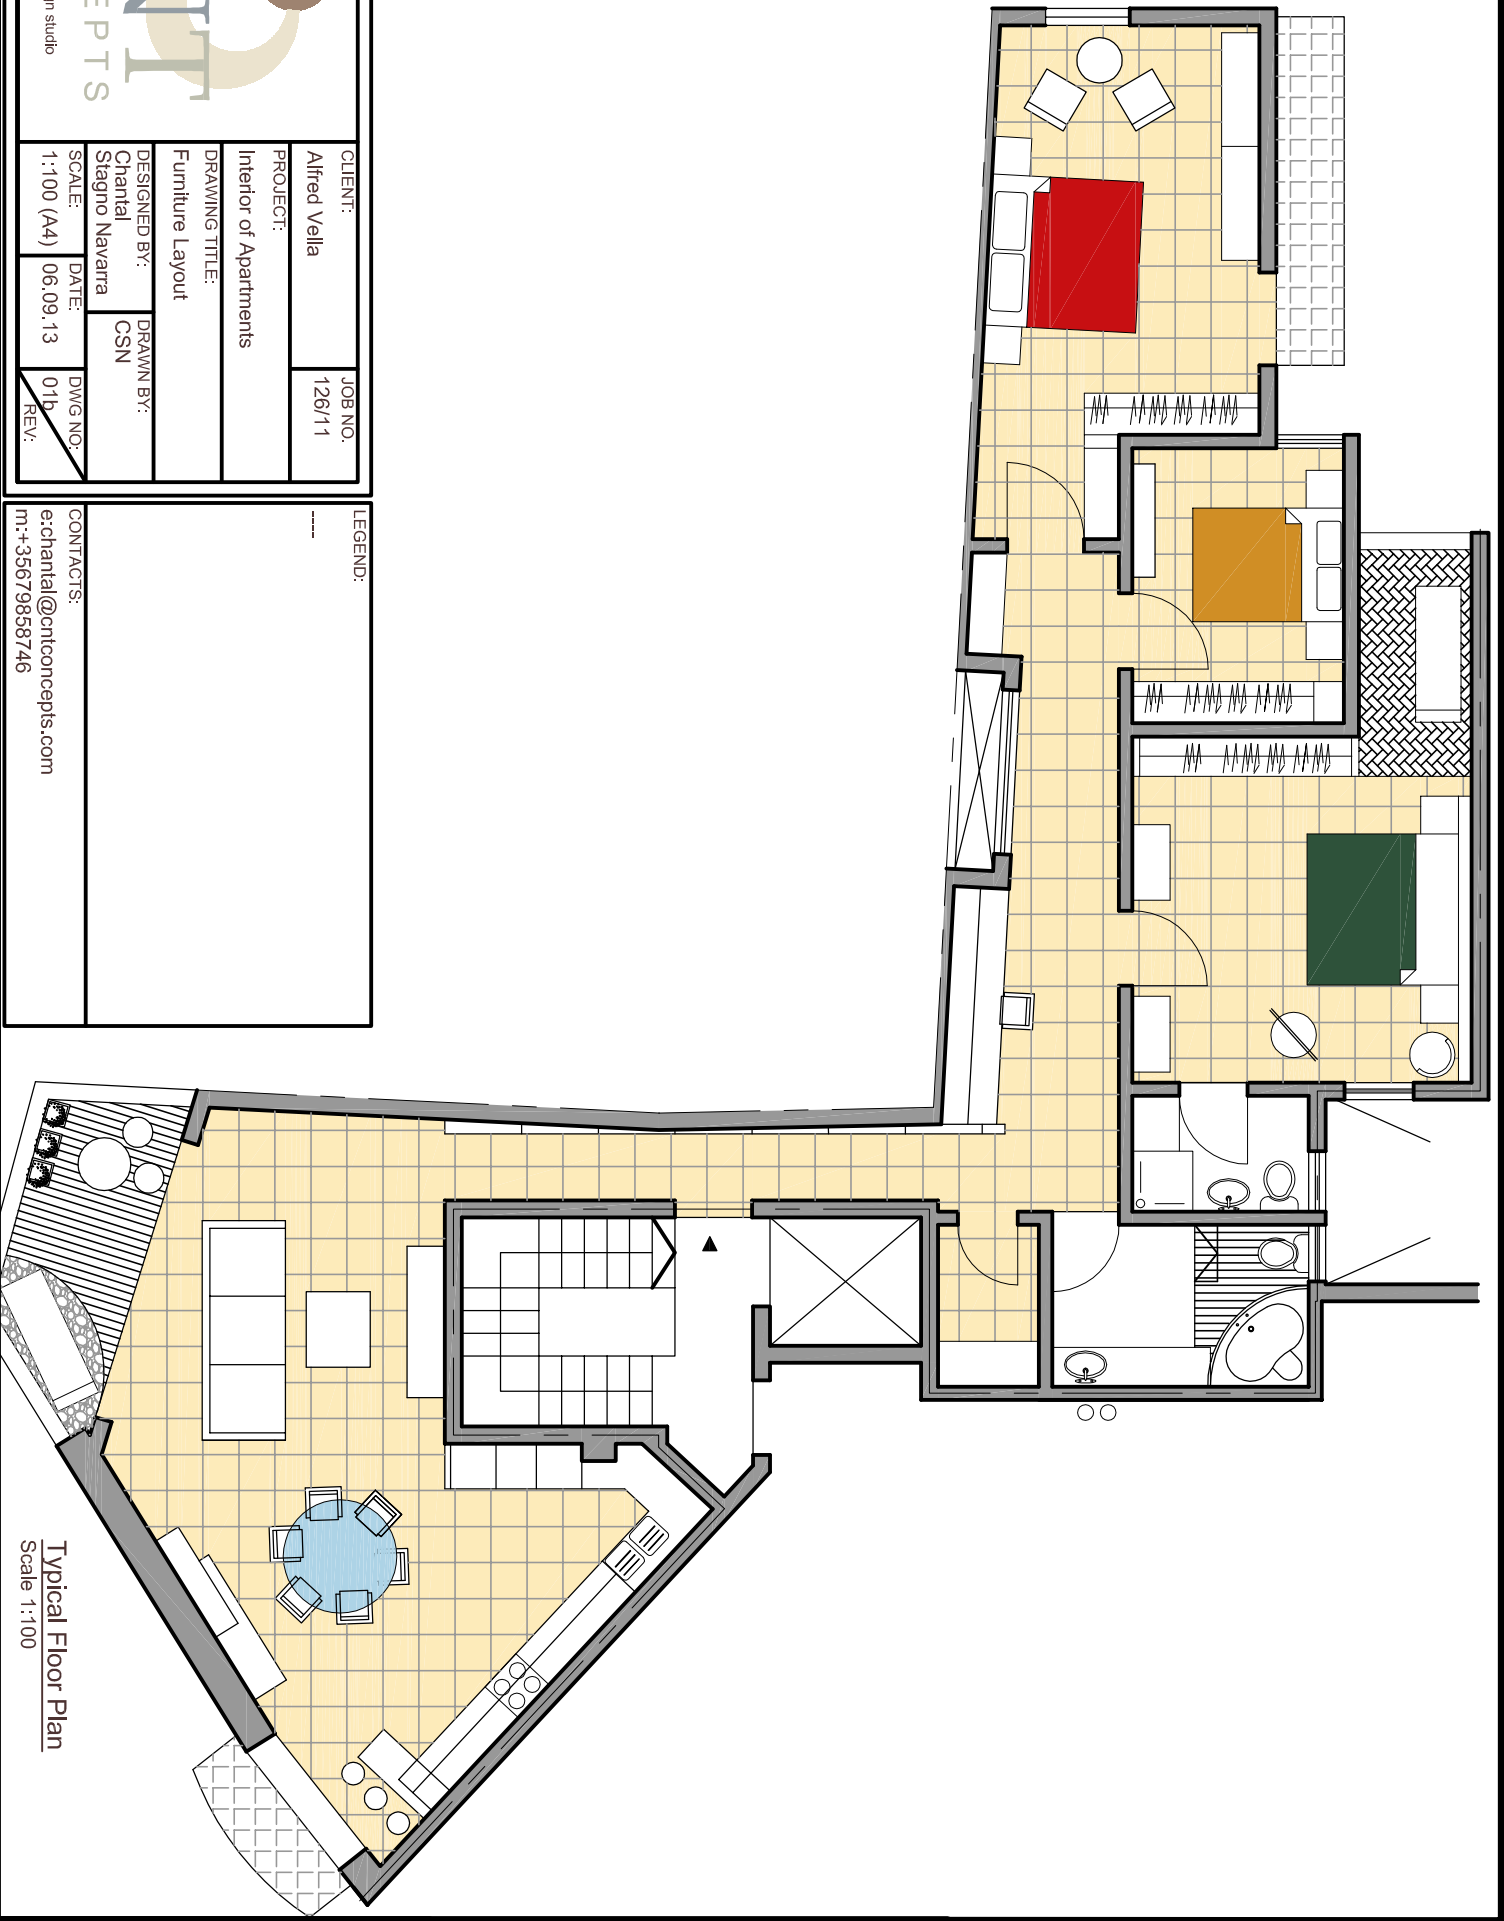

Typical Floor Plan
Scale 1:100

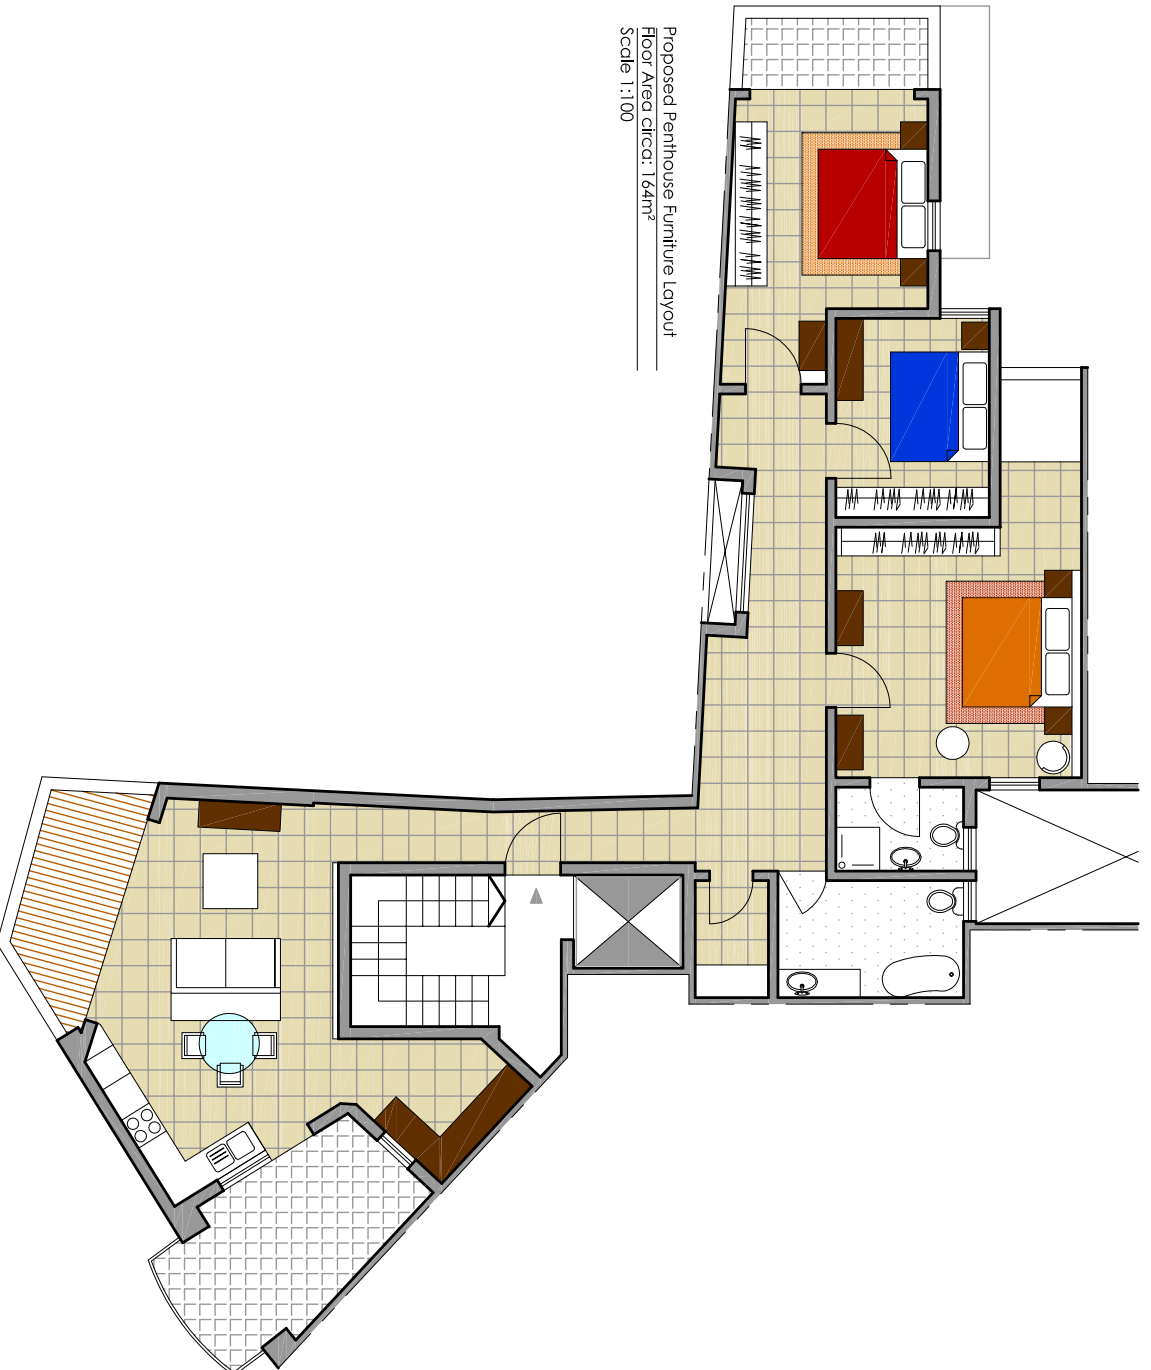


Proposed Penthouse Furniture Layout
 Floor Area circa: 164m²
 Scale 1:100

LEGEND:

NOTES:

CONTACTS:
 # +35621470283 e: chontald@interconceptstudio.com
 T: +35679858746 o: 159, Bolizon Valley, Bolizon BZN 1404

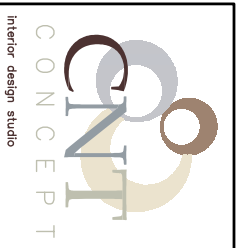

CLIENT:	Alfred Valla	JOB NO.:	126/11
PROJECT:	Interior of Apartments		
DRAWING TITLE:	Furniture Layout		
DESIGNED BY:	Chantal Stegno Navarra	DRAWN BY:	CSN
SCALE:	1:100	DATE:	23.10.13
		DWG. NO.:	01
		REV.:	